



FOUNDATION PLAN FOR 500 LB. LITTLE GIANT HAMMER

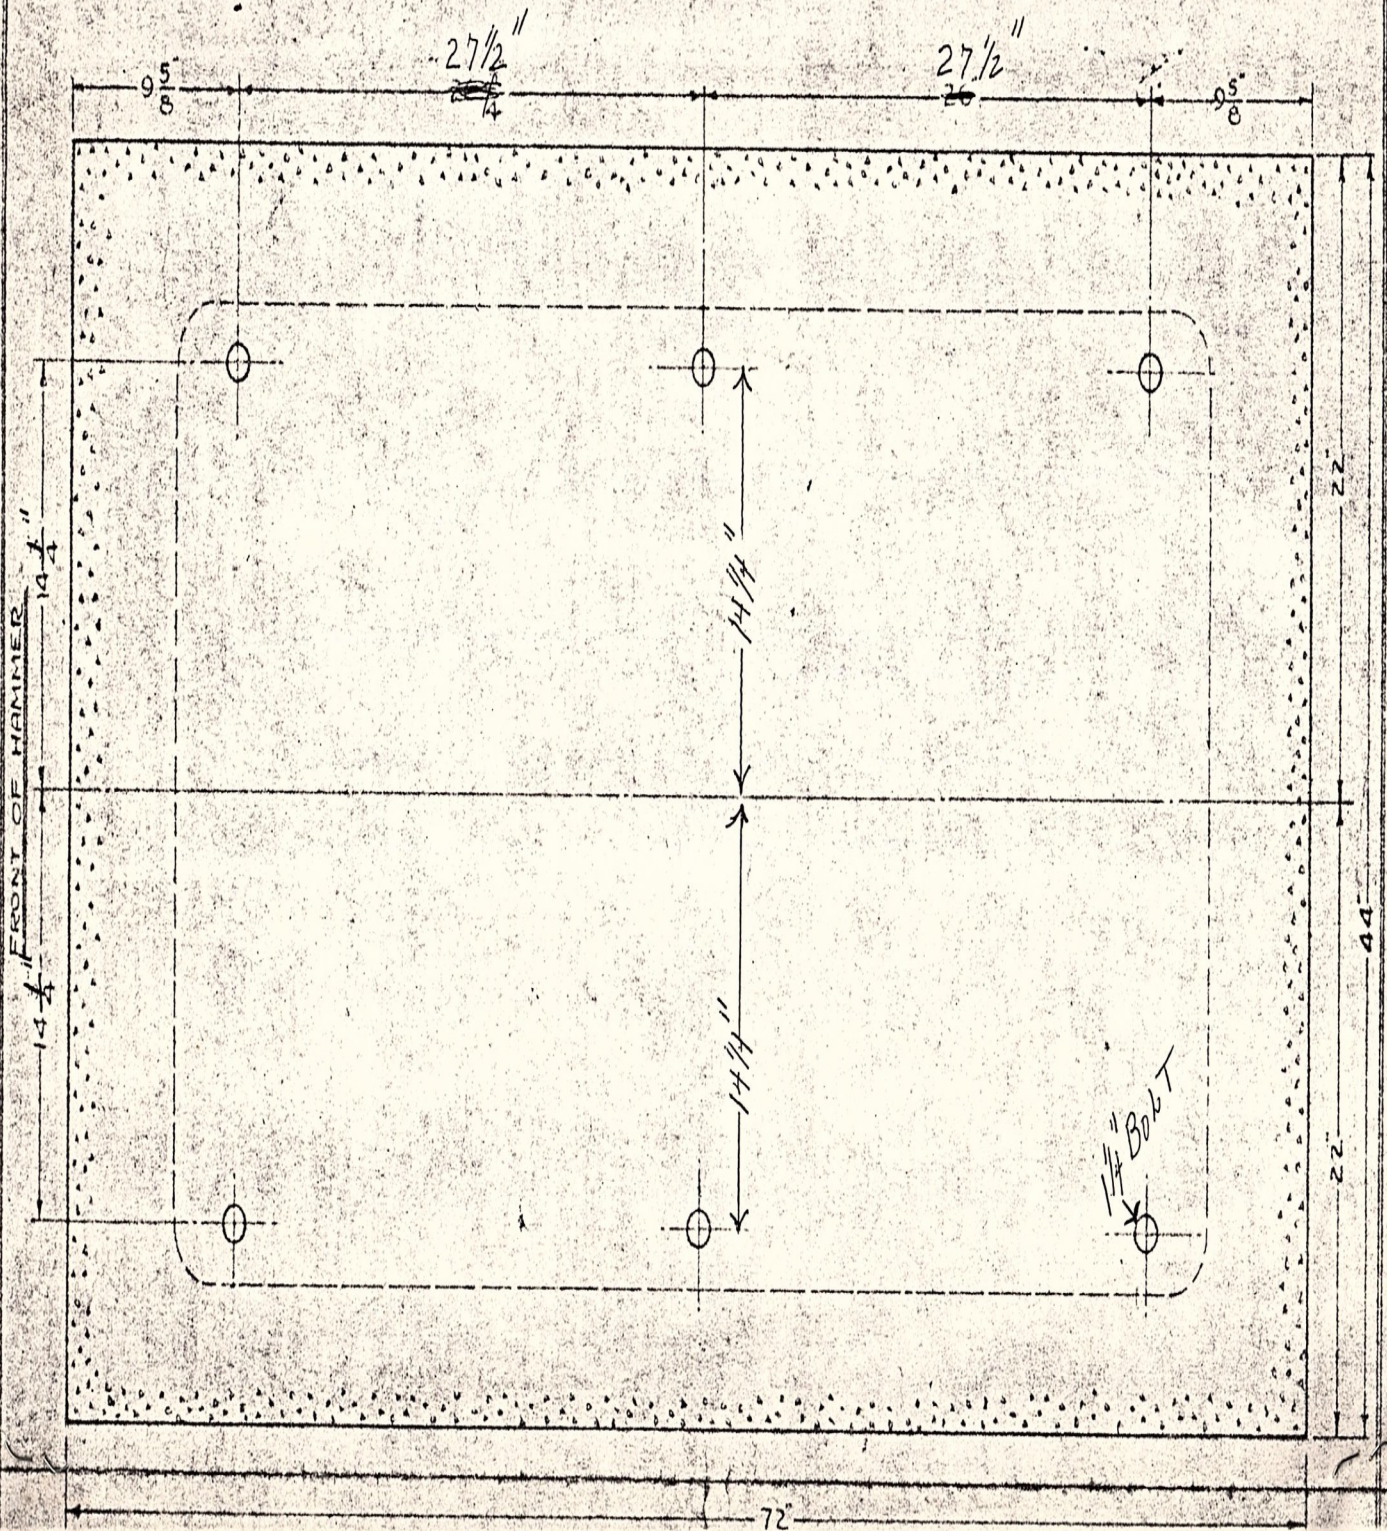

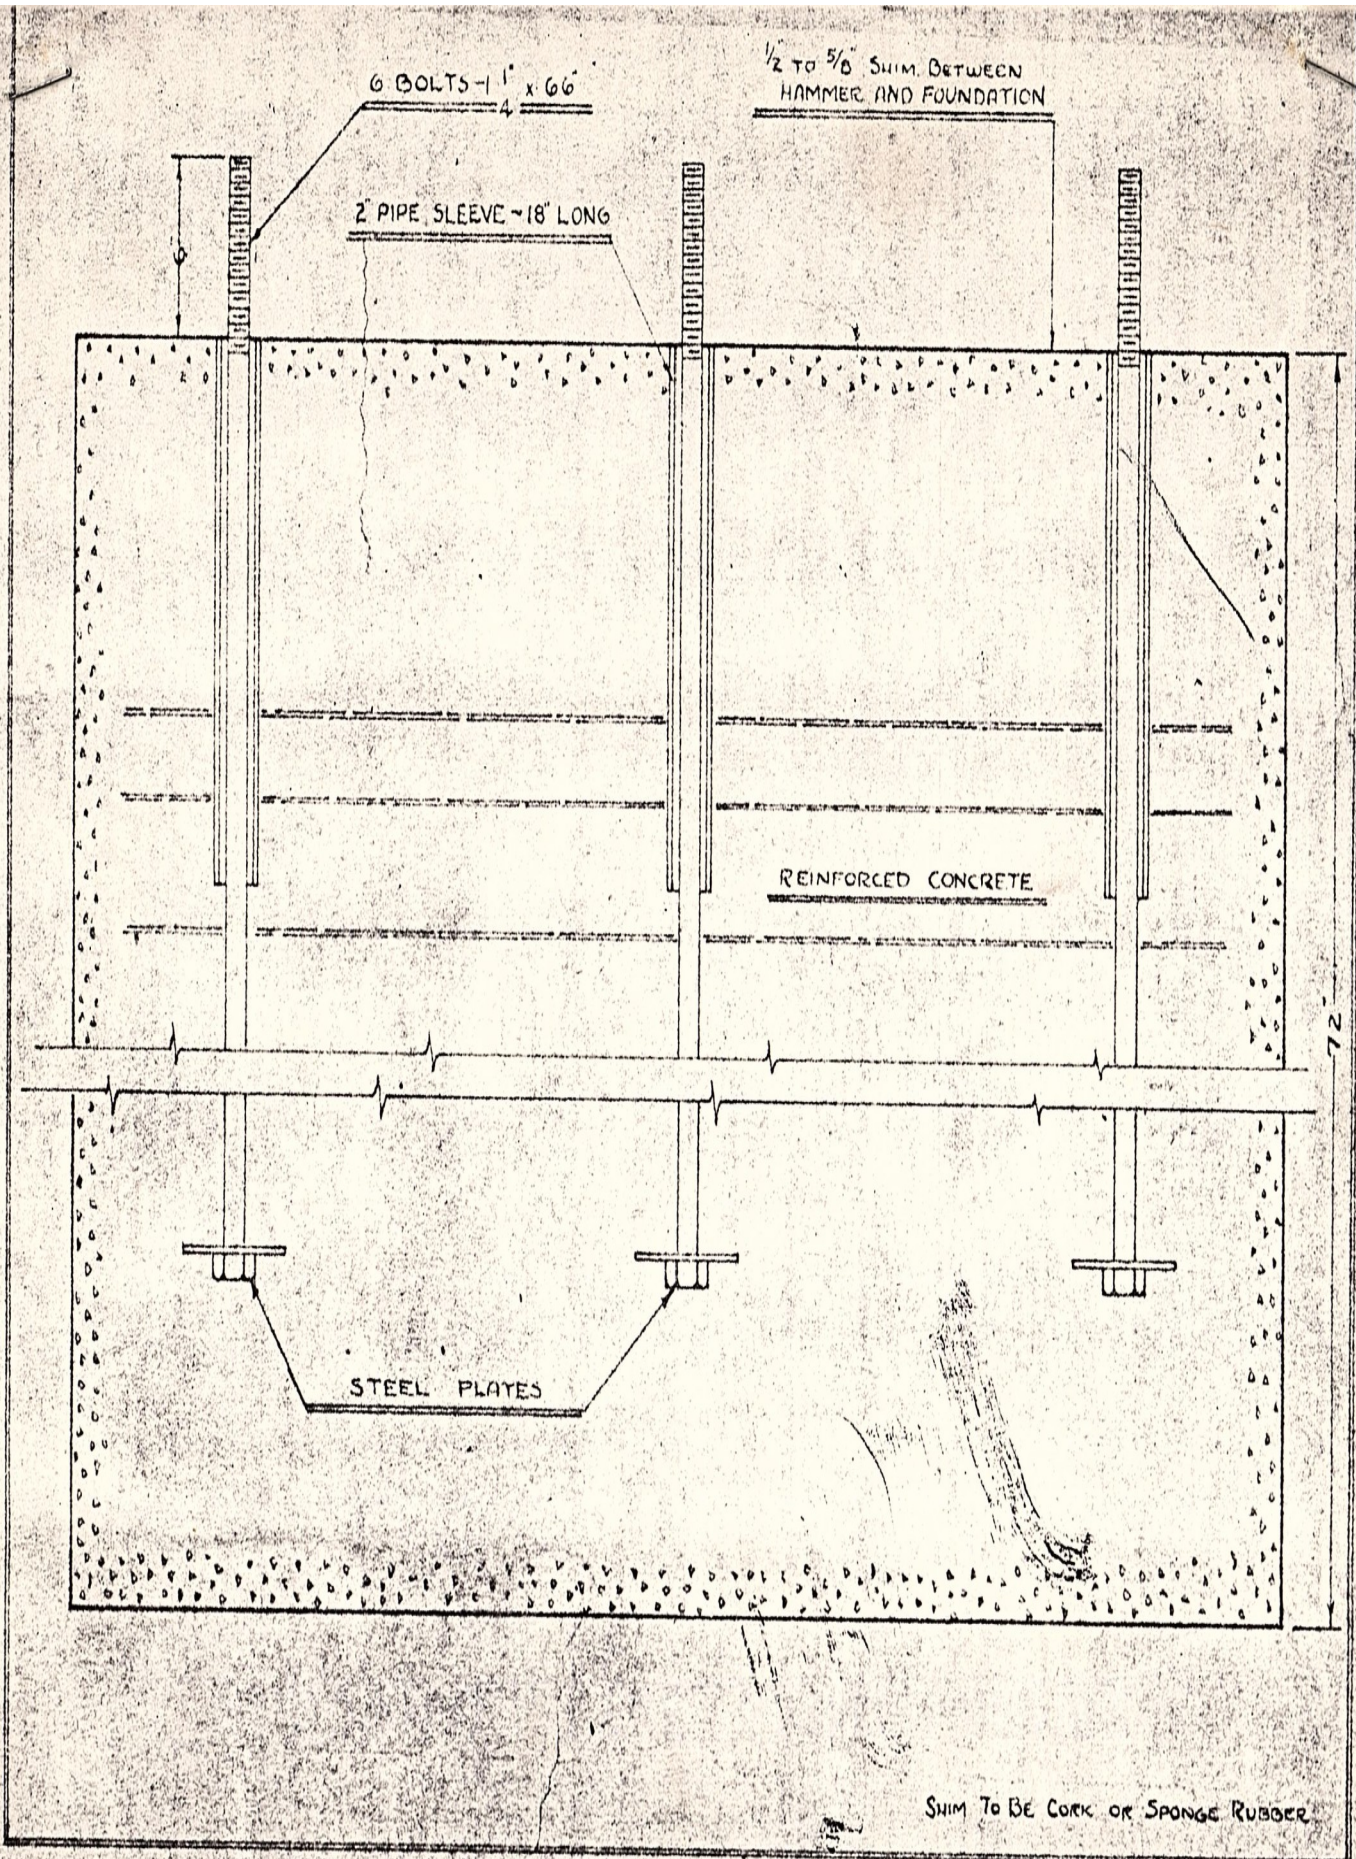

6 BOLTS - 1" x 66

1/2 TO 5/8" SHIM BETWEEN
HAMMER AND FOUNDATION

2" PIPE SLEEVE ~ 18" LONG

REINFORCED CONCRETE

STEEL PLATES

SHIM TO BE CORK OR SPONGE RUBBER

72